
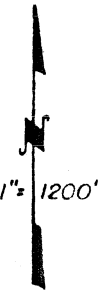


T.3N., R.17E., M.D.B. & M.

Tax Area Code  
76-004  
76-015

27-01

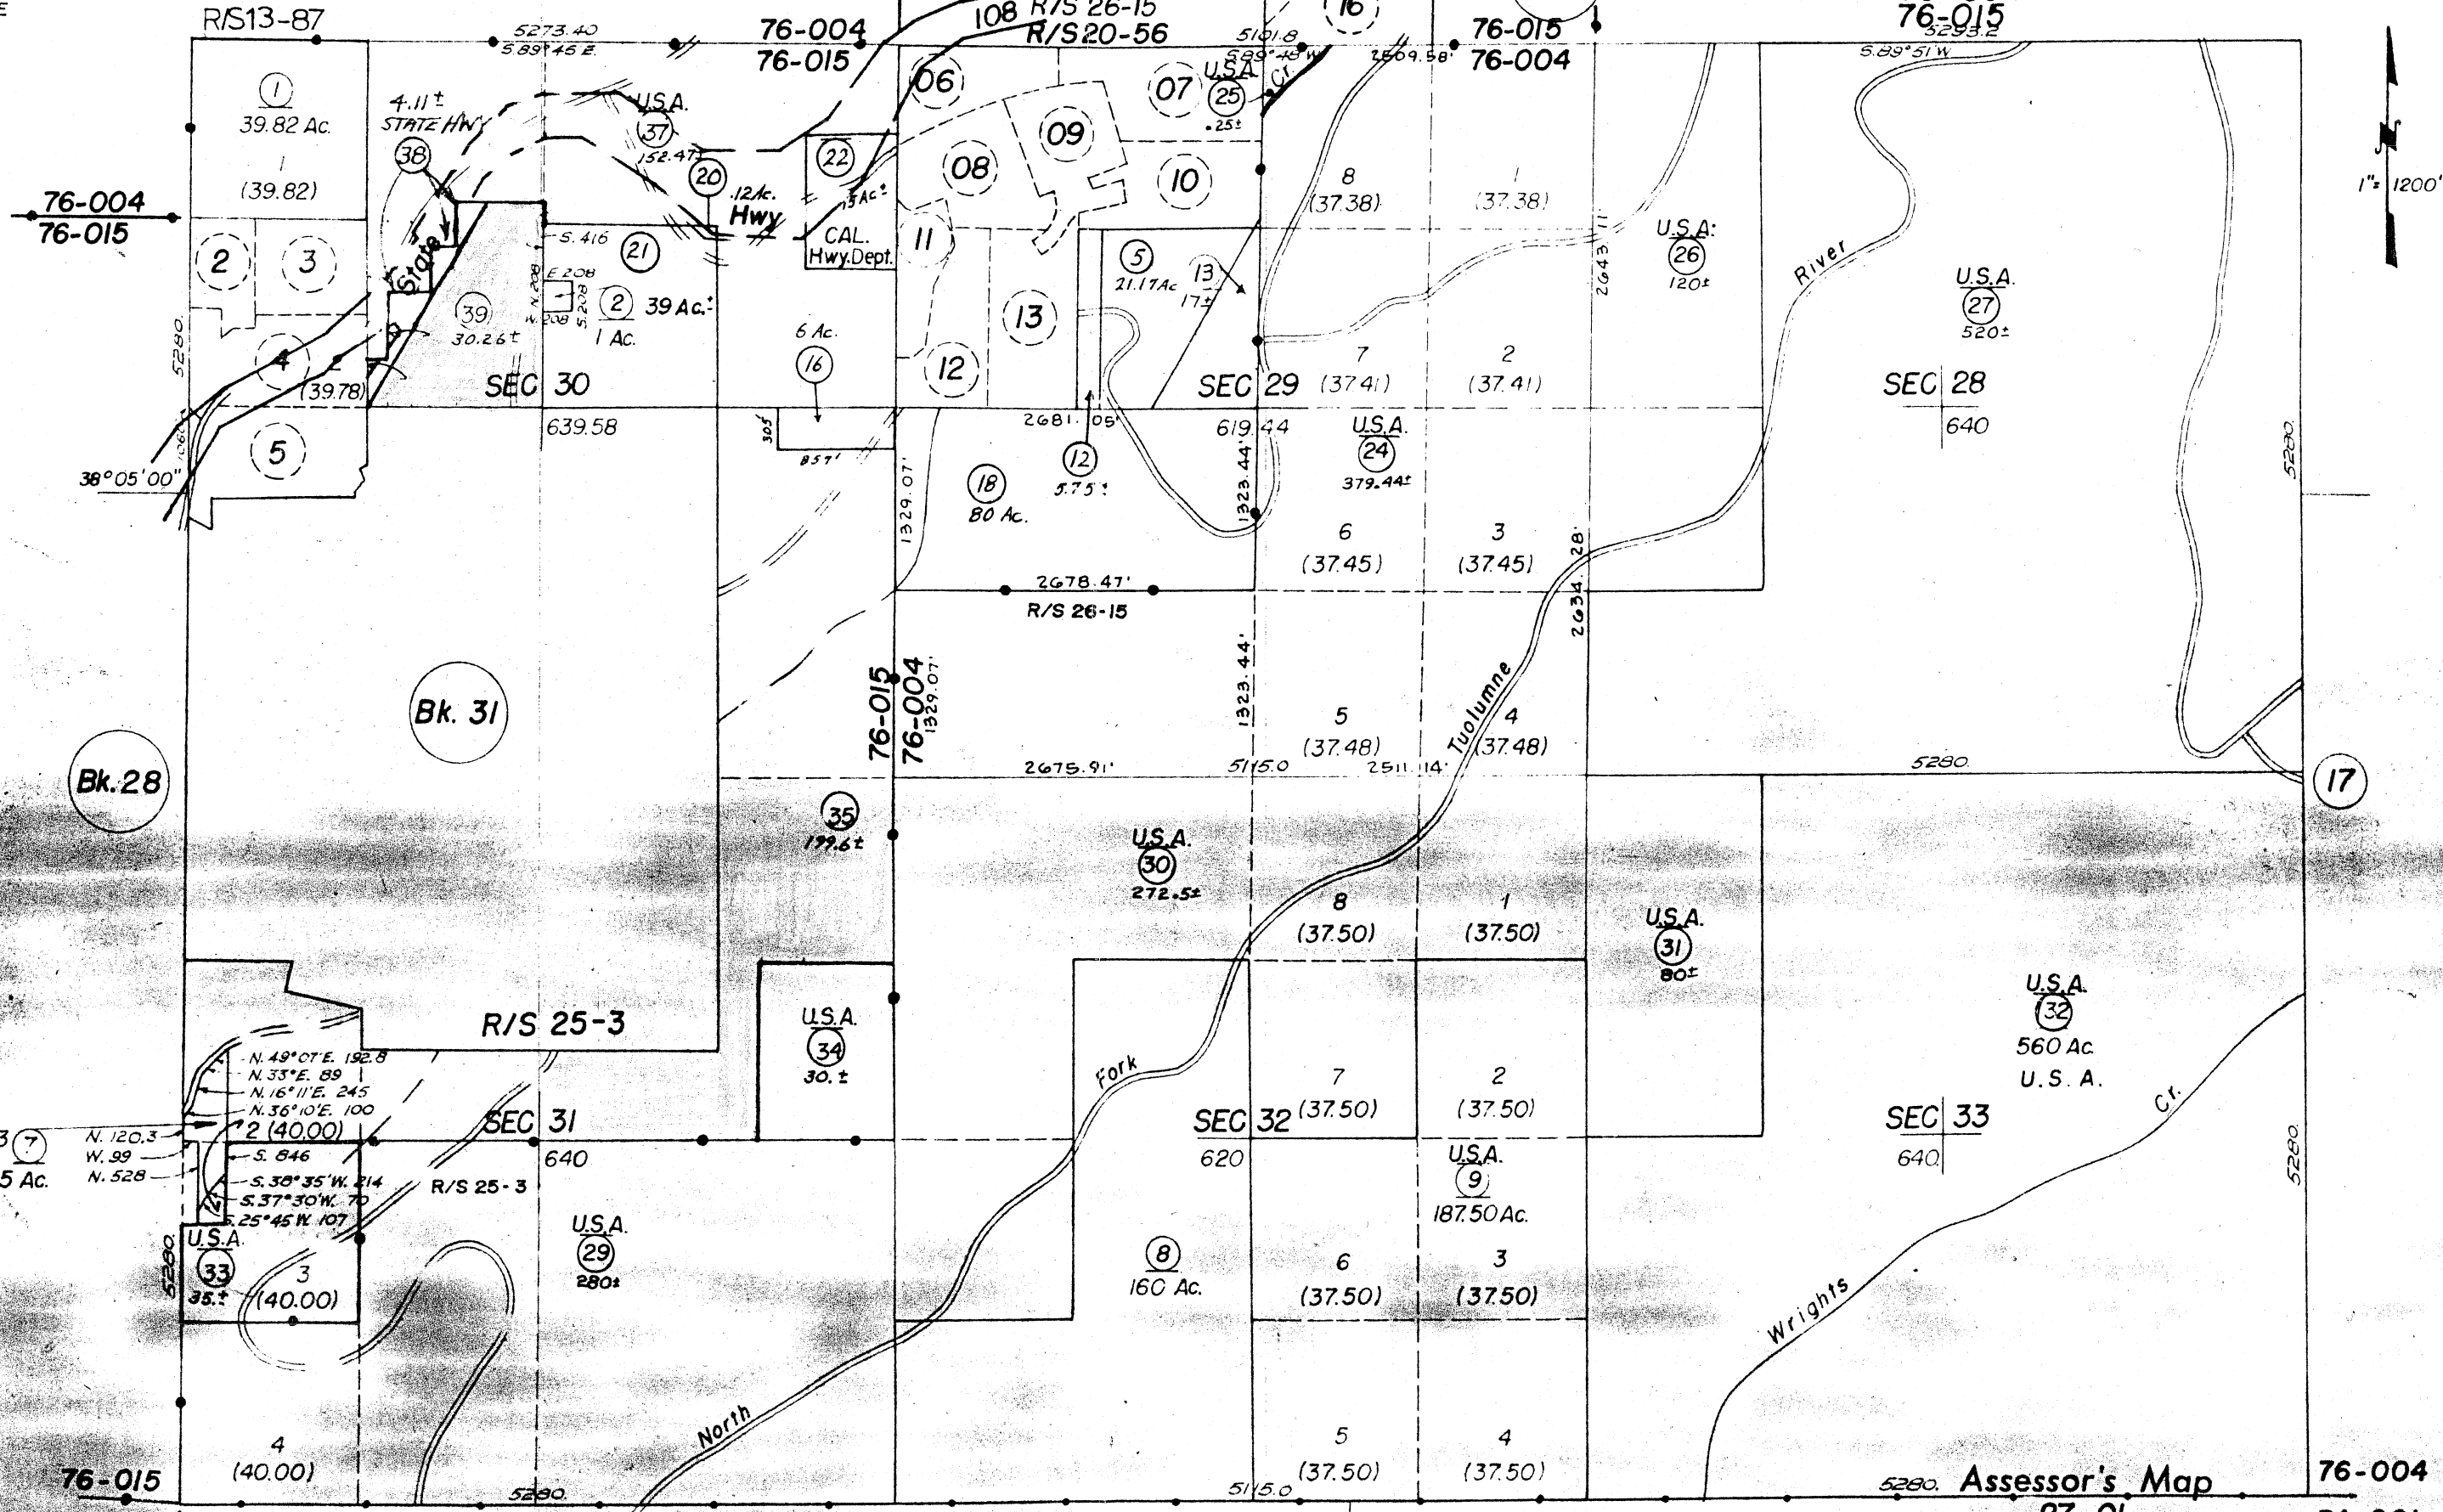

Note: This Plat Is For Assessment Pur-  
poses Only And Not An Official Map

Bk. 52

NOTE - ASSESSOR'S BLOCK  
& LOT NUMBERS

Assessor's Map  
27-01  
County of Tuolumne, Calif.  
1949


1986 Taxes Paid

REVISION DATE

T.3N., R.17E., M.D.B. & M.

Tax Area Code  
76-004  
76-015

27-01

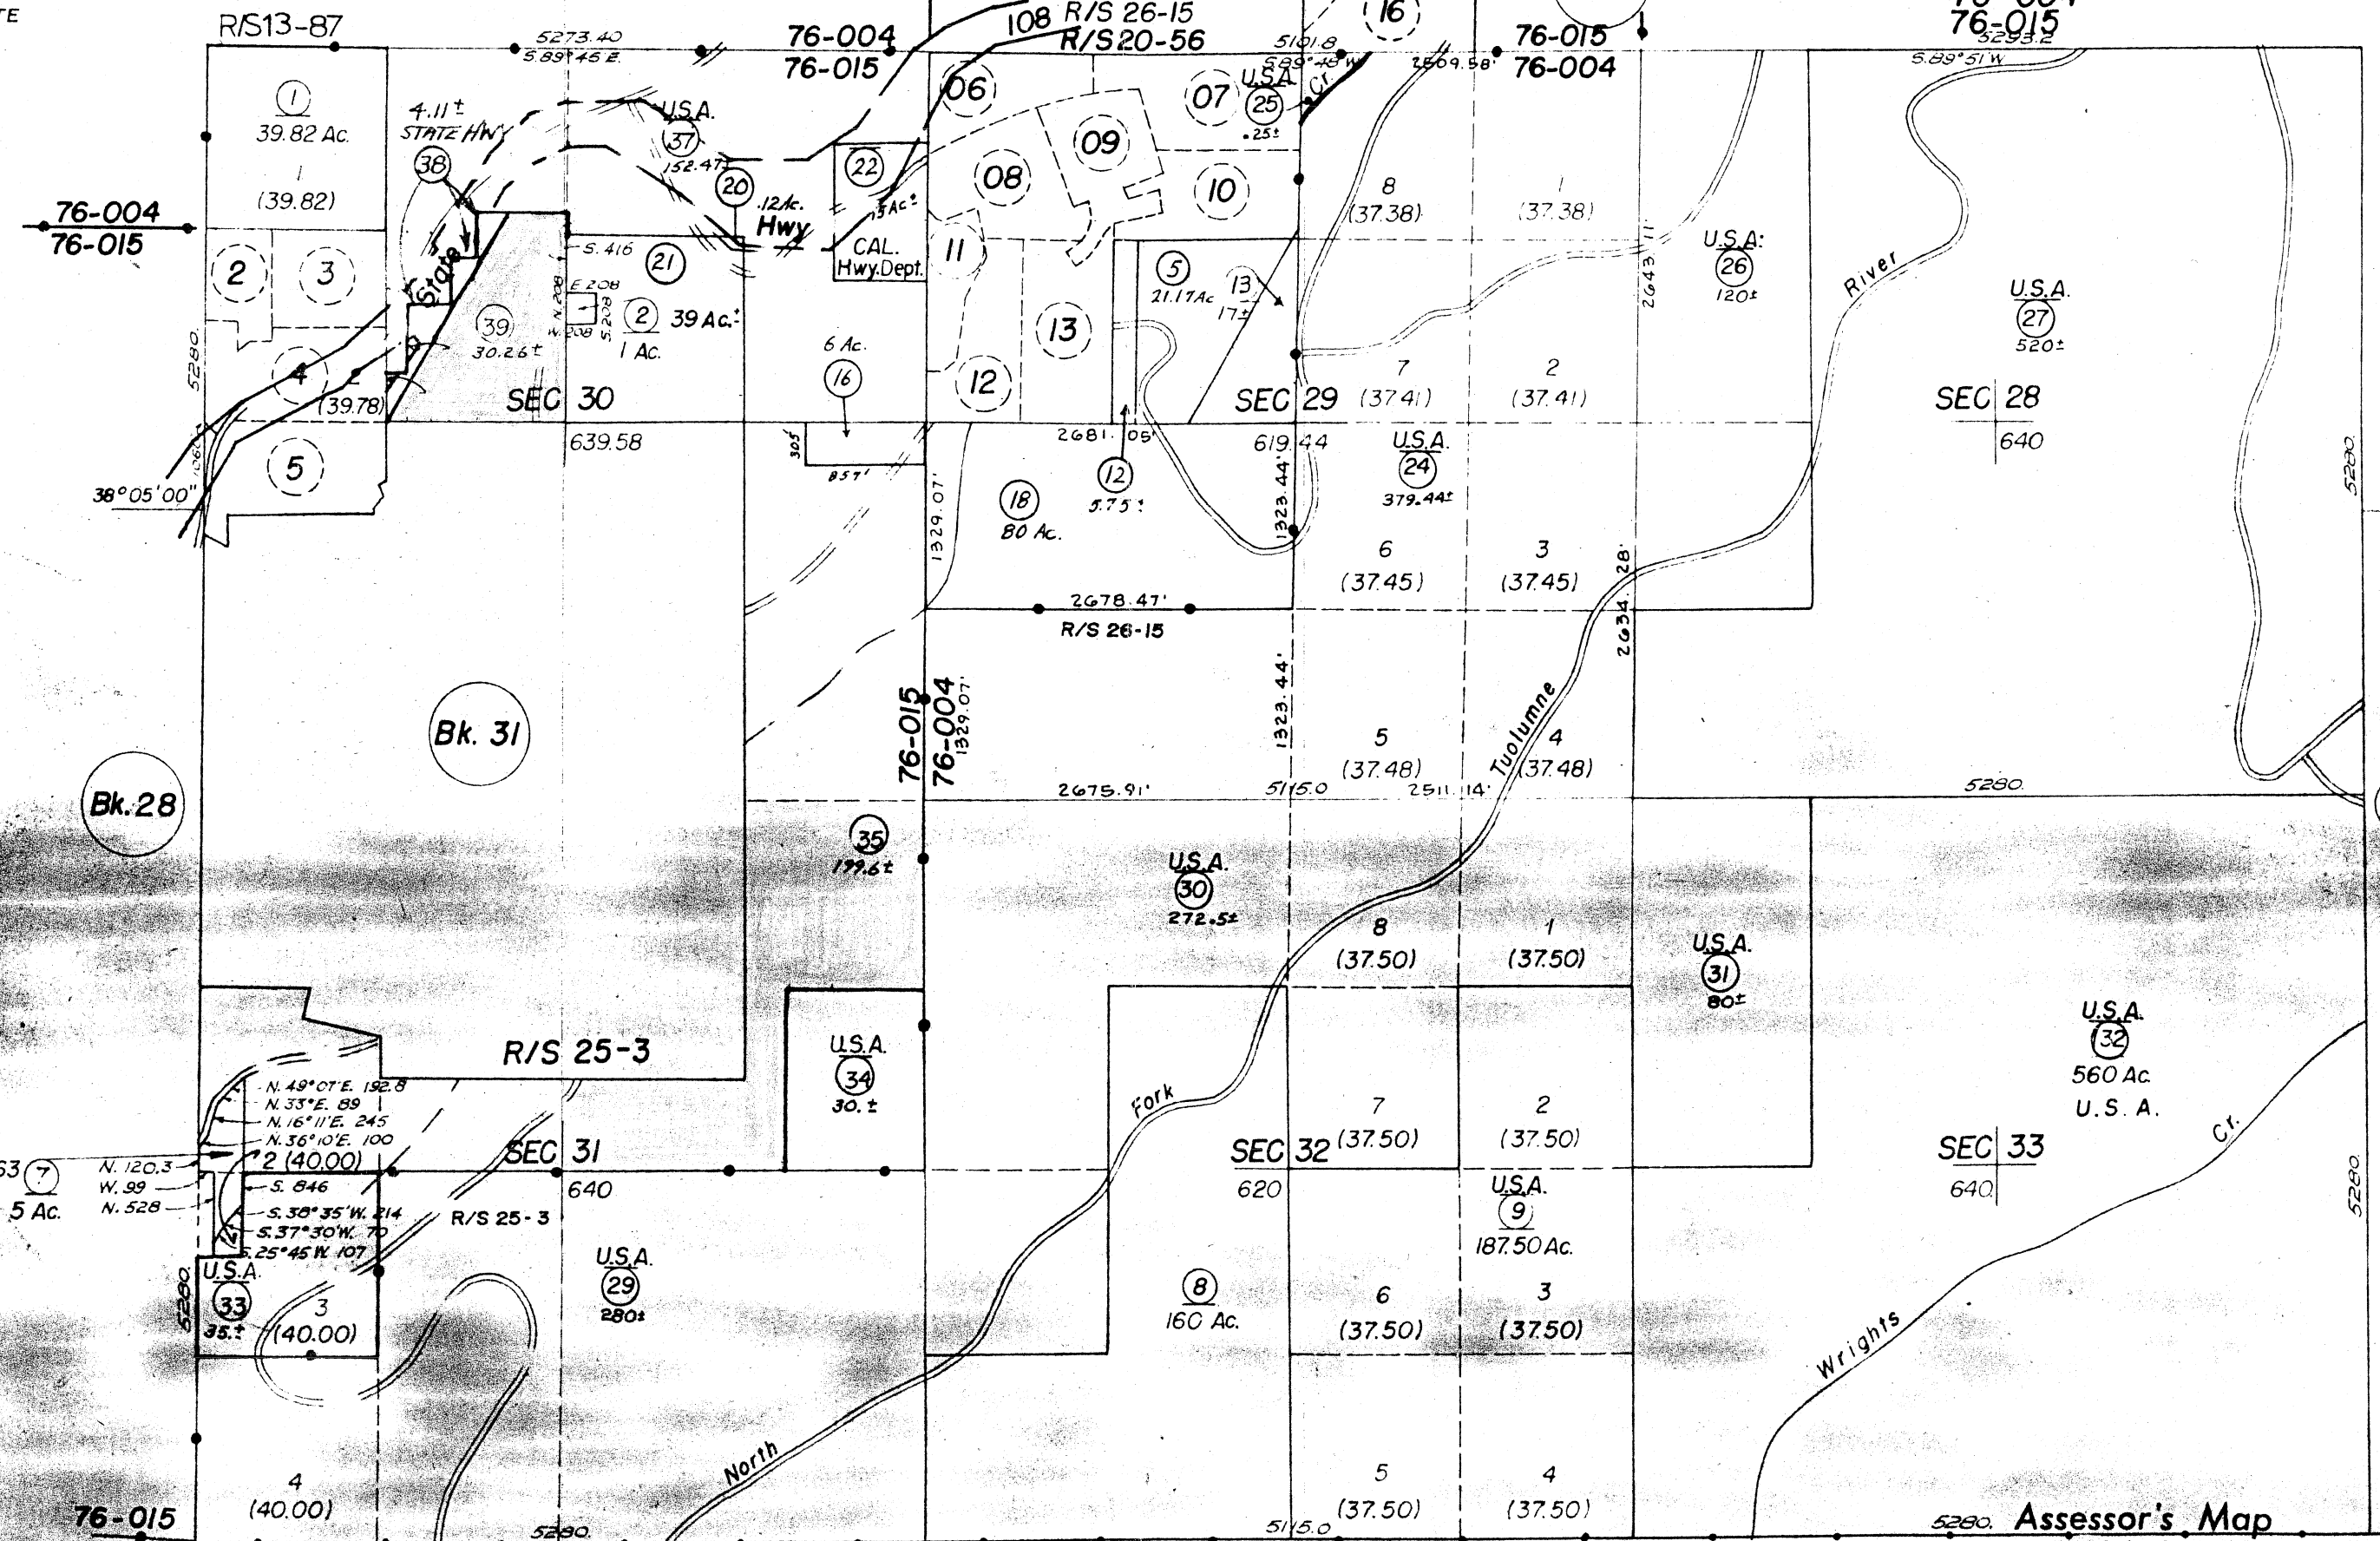

MB. 7-63 (7)  
 N. 120.3  
 W. 99  
 N. 528  
 S. 846  
 S. 30° 35' W. 214  
 S. 57° 30' W. 70  
 S. 25° 45' W. 107  
 U.S.A. (33)  
 35.±  
 (40.00)

Note: This Plat Is For Assessment Pur-  
 poses Only And Not An Official Map

Bk. 52

NOTE - ASSESSOR'S BLOCK  
 & LOT NUMBERS

Assessor's Map  
 27-01  
 County of Tuolumne, Calif.  
 1949