


061 10  
 062 7  
 063 3  
 064 11

REVISION DATE  
 8/31/2016

**Bk.27** POR. NE1/4 SW1/4 SEC.30 T.3N., R.17E., M.D.B.&M.

Tax Rate Area  
 76-015

**31-06**

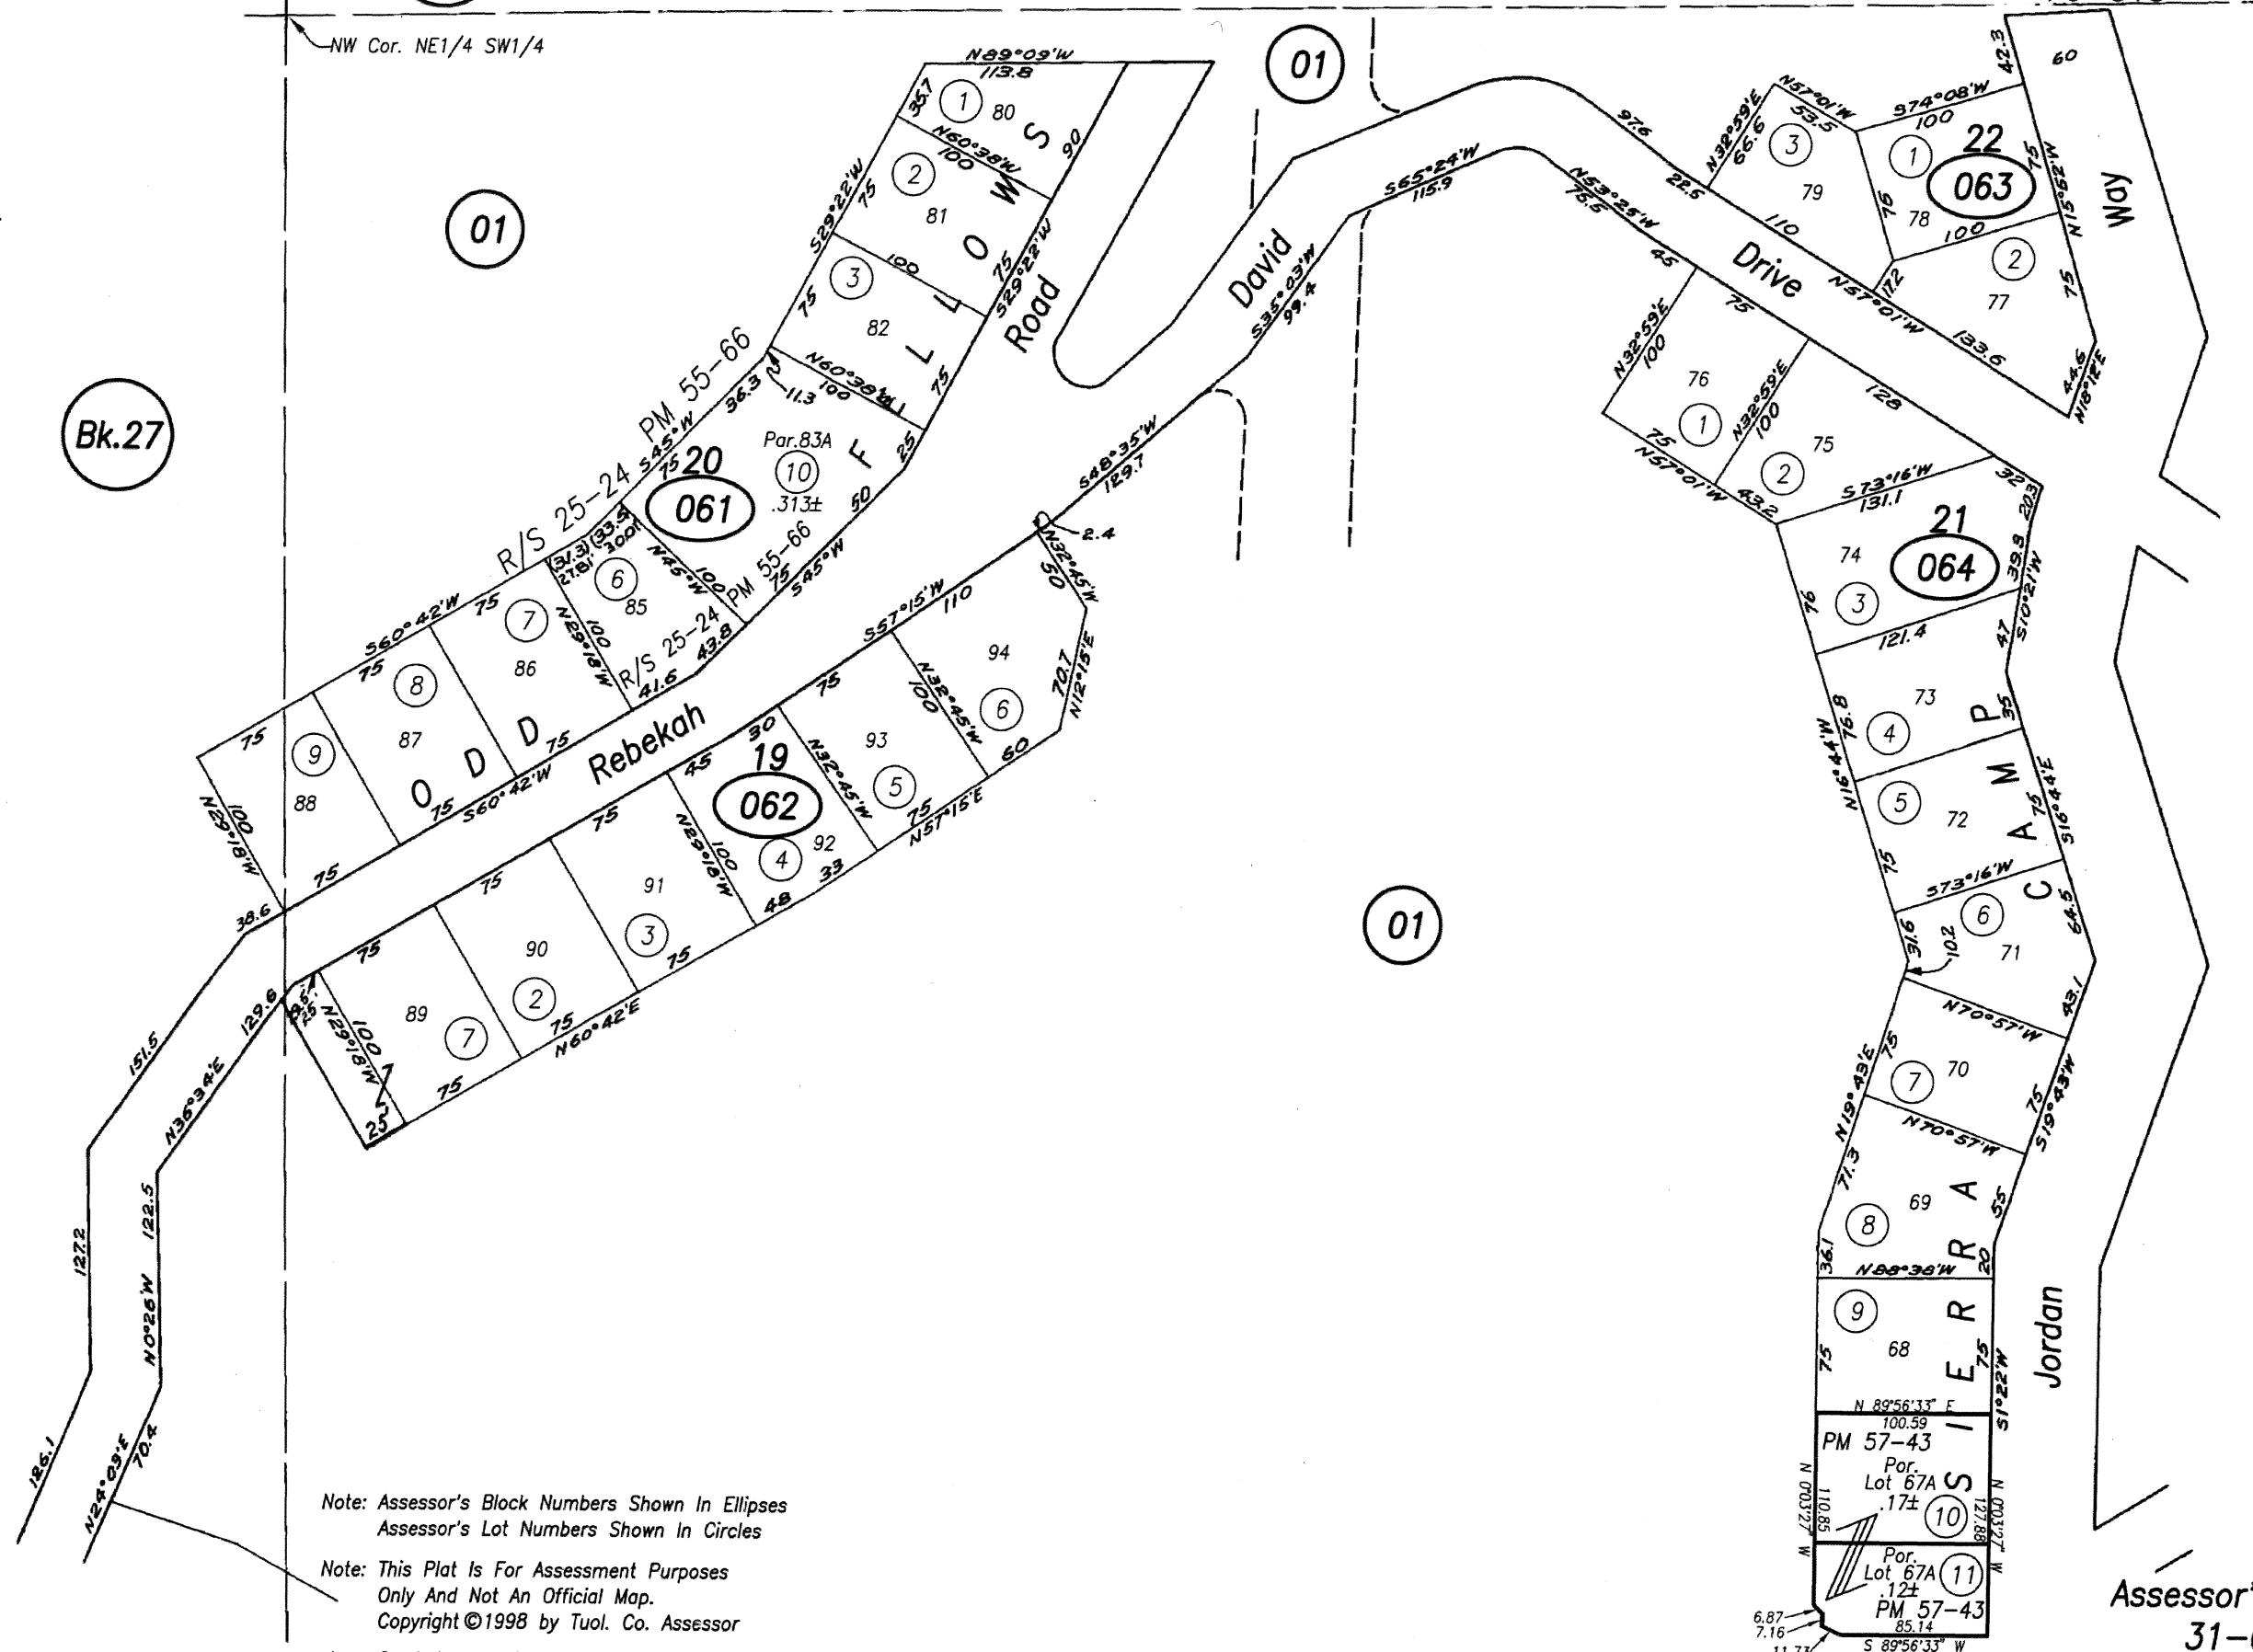

**Bk.27**

Note: Assessor's Block Numbers Shown In Ellipses  
 Assessor's Lot Numbers Shown In Circles

Note: This Plat Is For Assessment Purposes  
 Only And Not An Official Map.  
 Copyright ©1998 by Tuol. Co. Assessor

Symbol connects Assessor Parcels currently  
 separated for tax purposes, but makeup a  
 single legal parcel.

Odd Fellows Sierra Camp Sub. No.1

M.O.R. Bk.10 Pg.46

Assessor's Map  
 31-06  
 County of Tuolumne, Calif.  
 1949