


Tax Area Code  
76-015


31-08

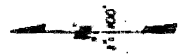

POR. SW 1/4 SEC. 30, & POR. NW 1/4 SEC. 31, T. 3 N., R. 17 E., M. D. B. & M.

This plat is not a survey nor a part of any policy or report to which it is attached. It is merely furnished as a convenience to locate the land in relation to adjoining streets or other parcels. Said map should not be relied upon as a representation or guarantee of any dimensions, distances, bearings or areas.

**IMPORTANT NOTICE**

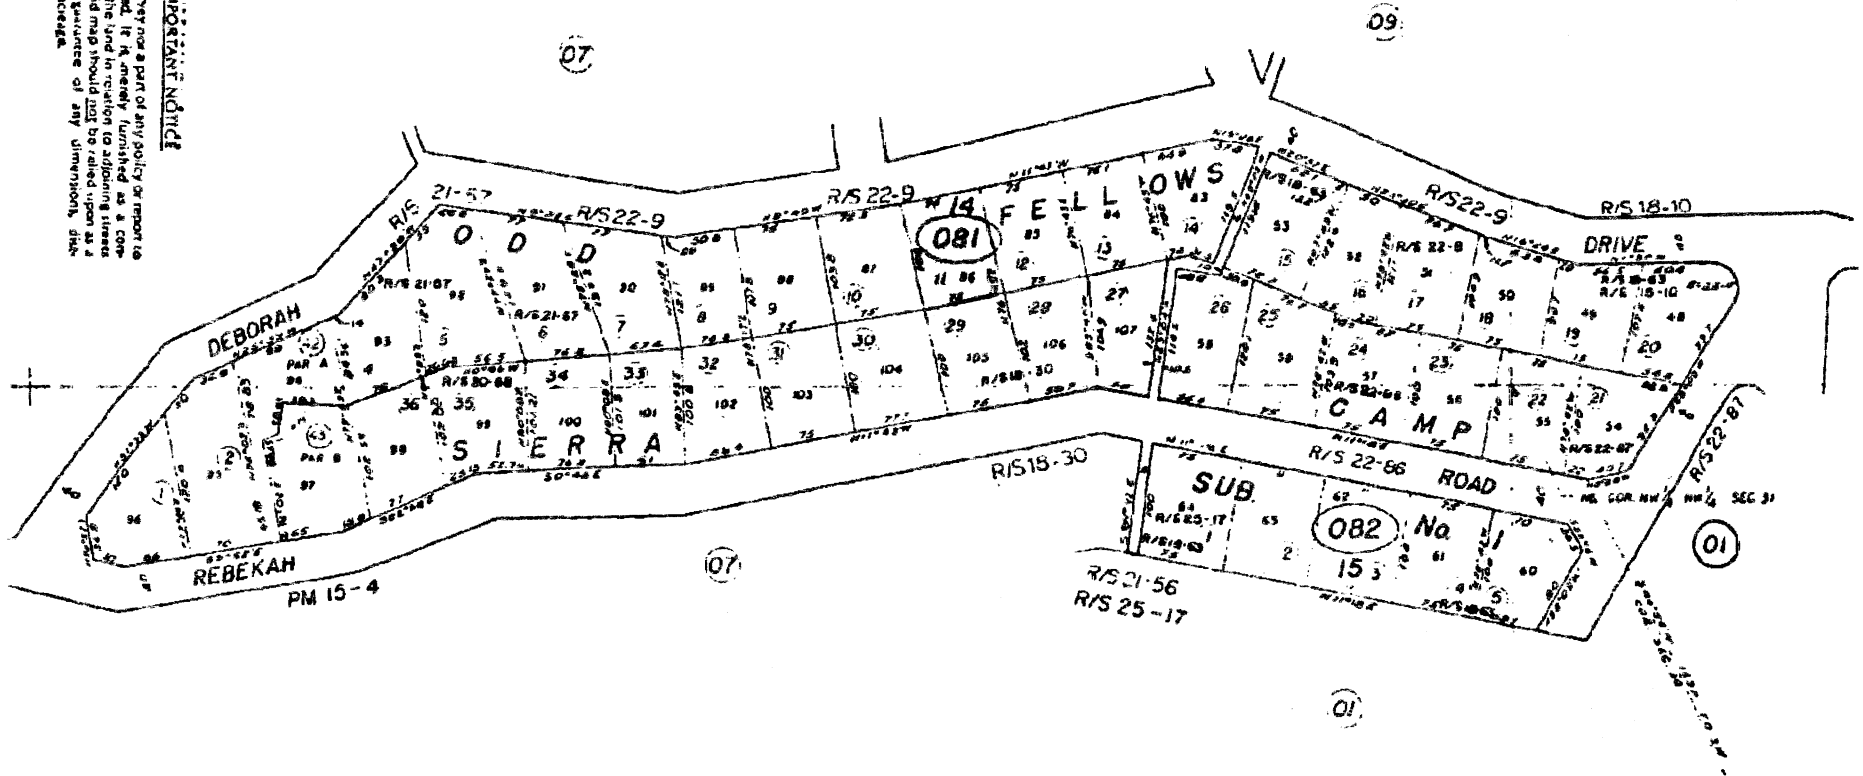

Odd Fellows Sierra Camp Sub. No. 1, M.C.R. Bk. 10 Pg. 46  
Note This POR is For Assessment Pur-  
poses Only And Not An Official Map

NOTE - ASSESSOR'S BLOCK  
& LOT NUMBERS  
SHOWN IN CIRCLES

Assessor's Map  
No. 31-08  
County of Tuolumne, Calif.  
1949