

48

5


REVISION DATE  
5/19/2015

POR. SW 1/4 SEC.30, & POR. NW 1/4 SEC. 31 T.3N., R.17E., M.D.B.&M.

Tax Rate Area  
76-015


31-08

1"=100'

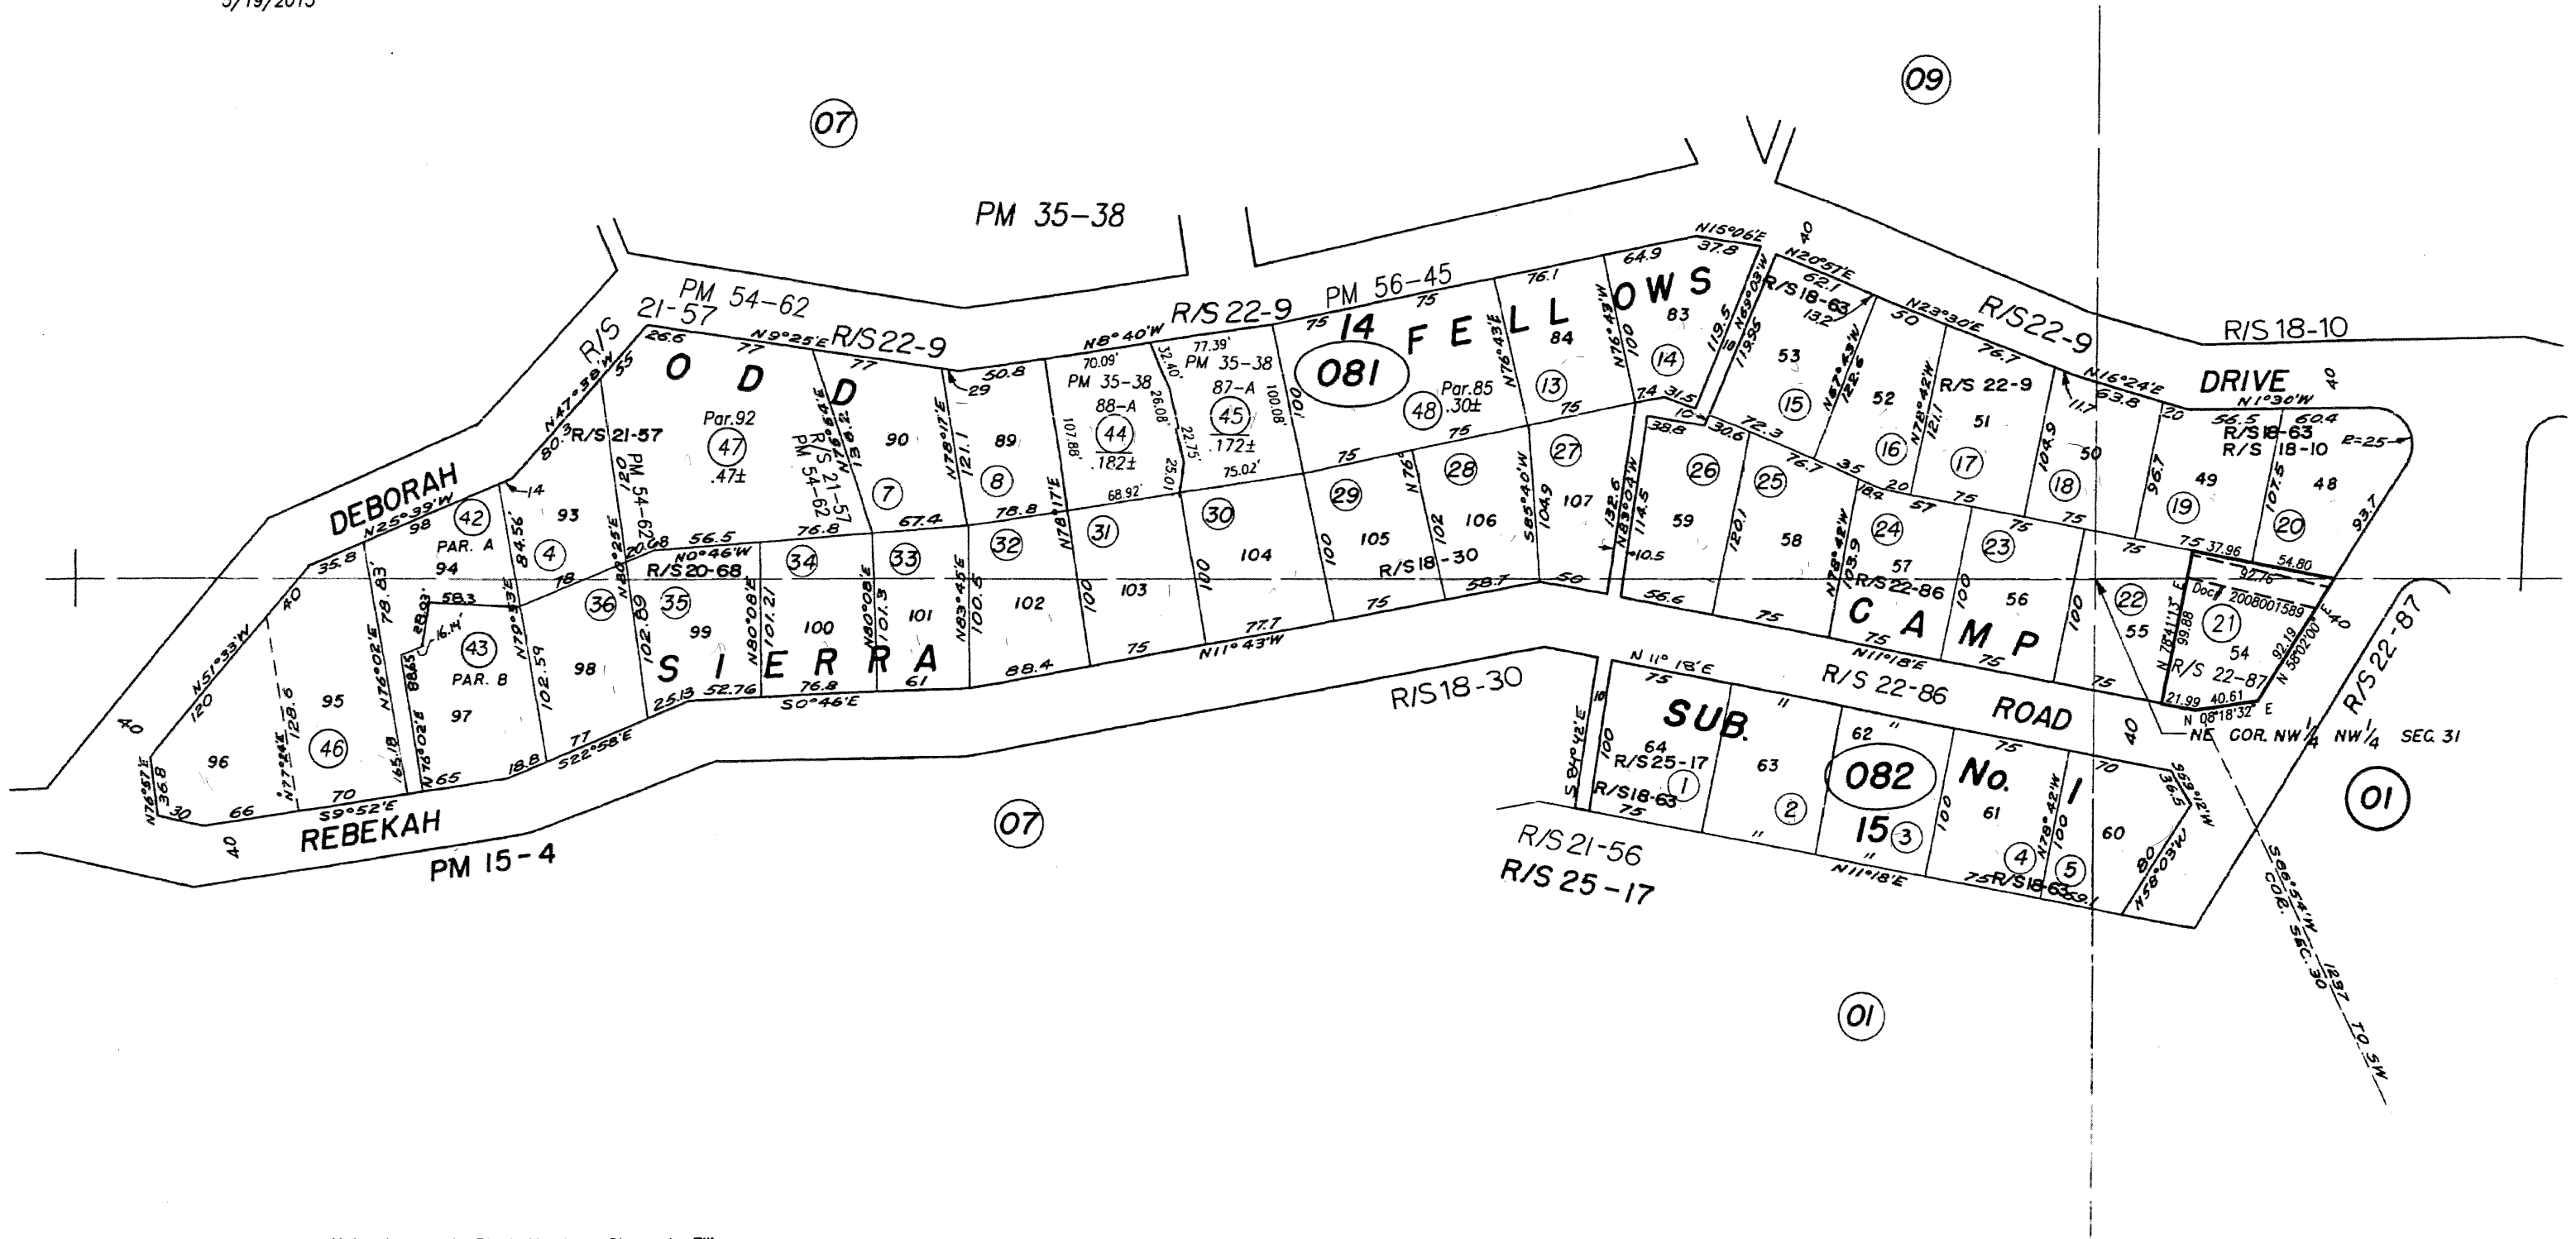

Note: Assessor's Block Numbers Shown In Ellipses  
Assessor's Lot Numbers Shown In Circles

Note: This Plat Is For Assessment Purposes  
Only And Not An Official Map.  
Copyright ©1998 by Tuol. Co. Assessor

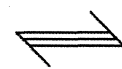

Symbol connects Assessor Parcels currently  
separated for tax purposes, but makeup a  
single legal parcel.

Odd Fellows Sierra Camp Sub. No. 1, M.O.R. Bk. 10 Pg. 46

Assessor's Map

31-08

County of Tuolumne, Calif.

1949