

AP 3 - 225

# RECORD OF SURVEY

OF LOT 42 BLOCK 24, ODD FELLOWS SIERRA CAMP SUBDIVISION No.1, IN THE S 1/2 OF SECTION 30 TOWNSHIP 3 NORTH, RANGE 17 EAST, MOUNT DIABLO BASE AND MERIDIAN IN UNINCORPORATED AREA OF TUOLUMNE COUNTY, CALIF.

ENGVALL & WILLIAMS

SONORA, CALIFORNIA

### SURVEYOR'S CERTIFICATE

THIS MAP CORRECTLY REPRESENTS A SURVEY MADE BY ME OR UNDER MY DIRECTION IN CONFORMANCE WITH THE REQUIREMENTS OF THE LAND SURVEYORS ACT AT THE REQUEST OF HENRY ERICKSON IN NOVEMBER OF 1979

*Roland L. Williams*  
ROLAND L. WILLIAMS L.S. 3335

### COUNTY SURVEYOR'S CERTIFICATE

THIS MAP HAS BEEN EXAMINED FOR CONFORMANCE WITH THE REQUIREMENTS OF THE LAND SURVEYORS ACT THIS 27<sup>th</sup> DAY OF DECEMBER 1979

*Cyrus A. Abbott, Jr.*  
COUNTY SURVEYOR, DEPUTY

### RECORDER'S CERTIFICATE

FILED THIS 18<sup>th</sup> DAY OF APRIL 1980, AT 9:52 A.M. IN BOOK 23 OF RECORD OF SURVEYS AT PAGE 63, AT THE REQUEST OF THE COUNTY SURVEYOR.


*Robert W. Smith*  
COUNTY RECORDER  
5797

*William J. ...*  
DEPUTY  
FEE \$5.00 PAID


### LEGEND

- FOUND ORIGINAL 2X2 HUB, REPLACED WITH 3/4" I.P. L.S. 3335
- FOUND 3/4" RE-BAR L.S. 3159
- SET 3/4" I.P. L.S. 3335
- DETERMINED POINT ONLY NOTHING FOUND OR SET
- R RECORD PER R/S 16-22
- ( ) RECORD PER 10 PB 48


SUBJECT PARCEL: TERRY ADAMS  
525 O.R. 271

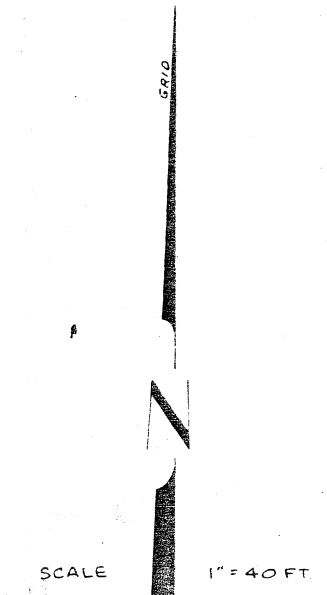

\* BASIS OF BEARING THE SOUTH LINE OF LOT 44 AS PER R/S 16-22

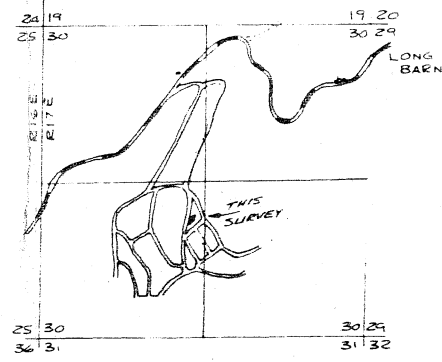

VICINITY MAP  
SECTION 30 T.3N., R.17E.  
SCALE 1" = 2000'

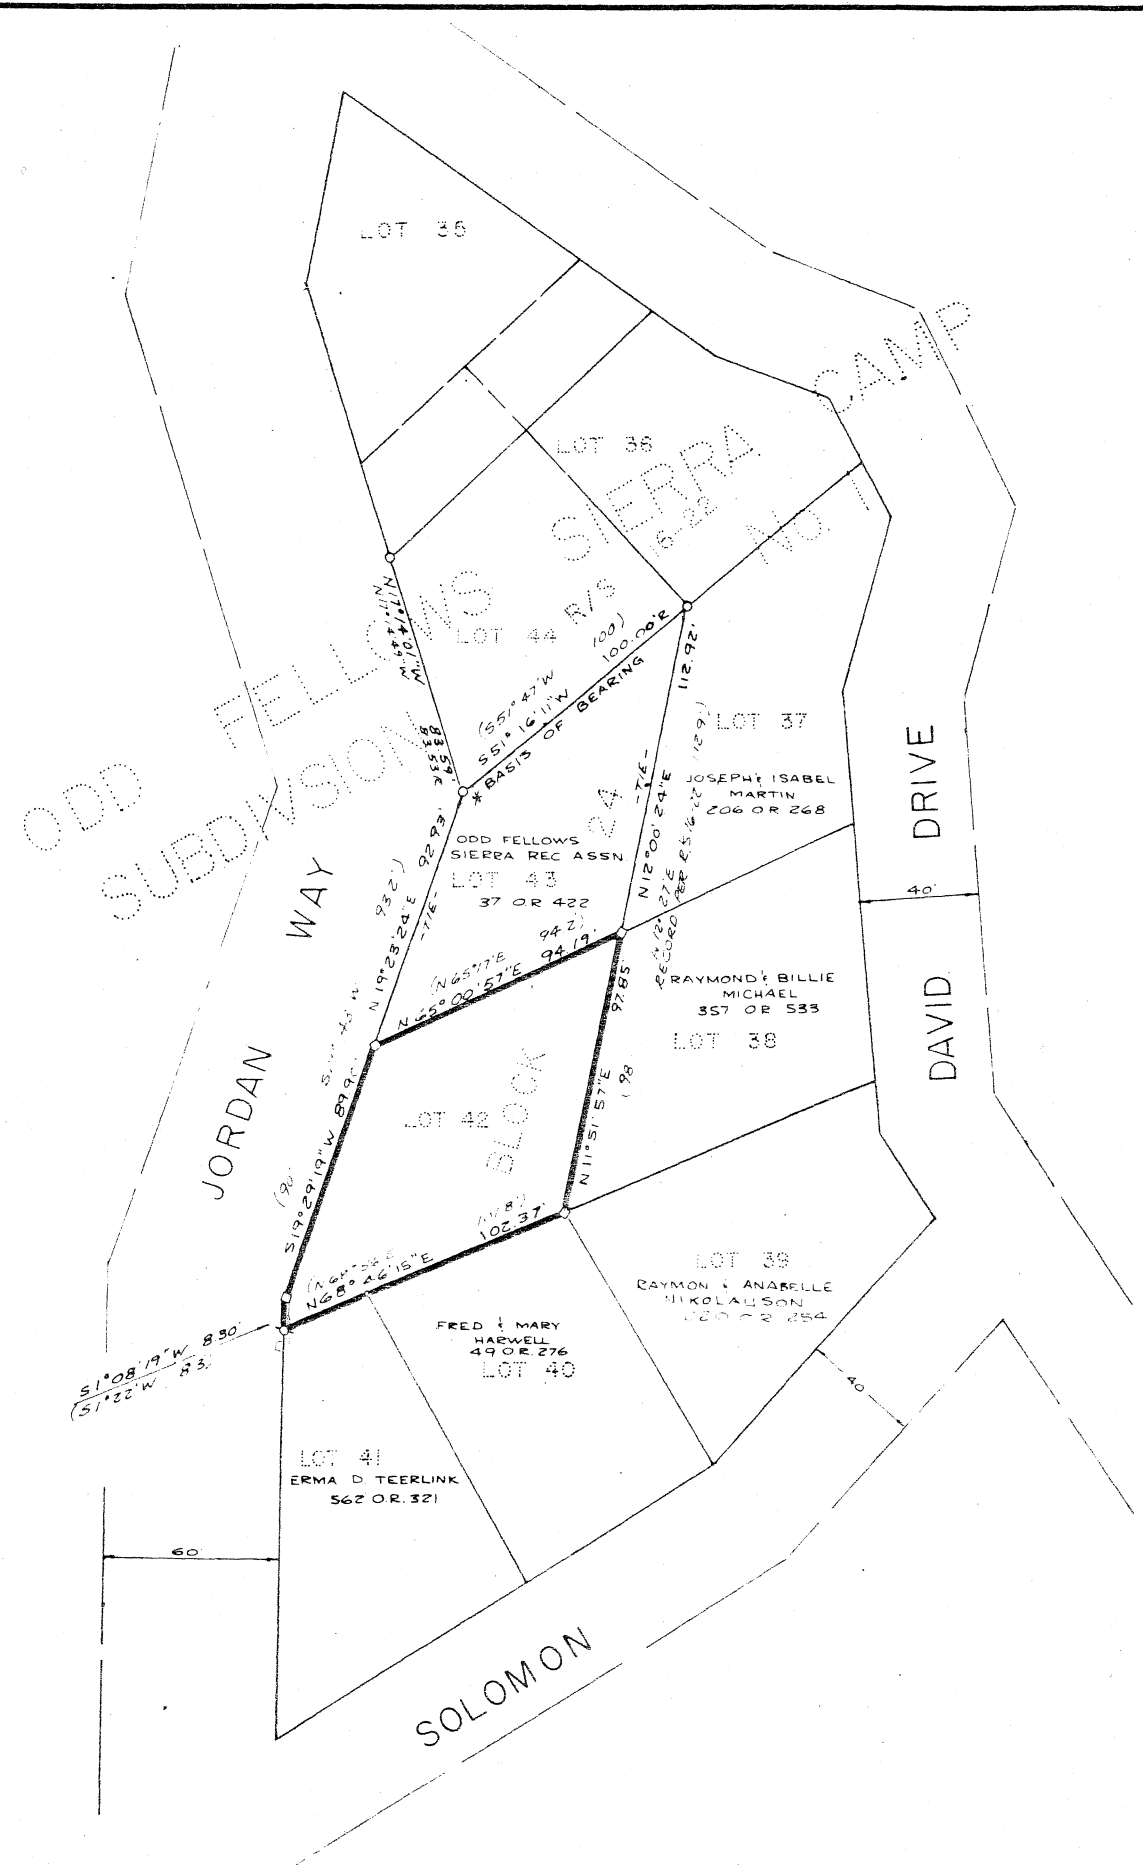

ODD FELLOWS SIERRA CAMP No.1

ERICKSON

OK

MC 79-241

R/S 23-63