


RECORD OF SURVEY

OF LOT 46 IN BLOCK 11 OF ODD FELLOWS SIERRA CAMP SUBDIVISION NO. 1 BEING A PORTION OF THE S. 1/2 OF SECTION 30 AND A PORTION OF THE N. 1/2 OF SECTION 31 T. 3 N. R. 17 E. MOUNT DIABLO B. & M. IN THE UNINCORPORATED AREA OF TUOLUMNE COUNTY, CALIFORNIA

ENEVALL AND WILLIAMS SONORA, CAL.

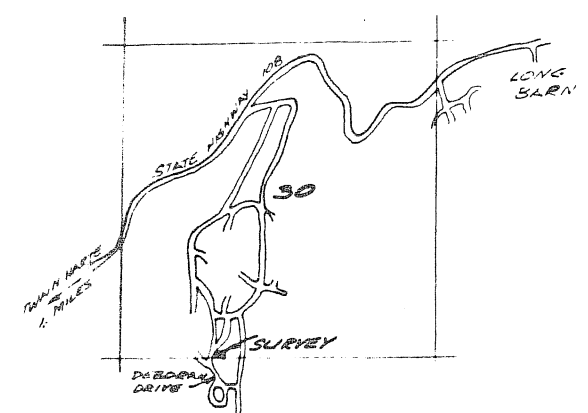

VICINITY MAP
SECTION 30 T. 3 N. R. 17 E.
SCALE 1"=8000'

SURVEYOR'S CERTIFICATE
THIS MAP CORRECTLY REPRESENTS A SURVEY MADE BY ME OR UNDER MY DIRECTION IN CONFORMANCE WITH THE REQUIREMENTS OF THE LAND SURVEYORS ACT AT THE REQUEST OF A. J. GRANUCCI IN OCTOBER 1977.

Roland L. Williams
ROLAND L. WILLIAMS L.S. 3335

COUNTY SURVEYOR'S CERTIFICATE
THIS MAP HAS BEEN EXAMINED FOR CONFORMANCE WITH THE REQUIREMENTS OF THE LAND SURVEYORS ACT THIS 5TH DAY OF DECEMBER 1977.


John C. Fedus
COUNTY SURVEYOR

RECORDERS CERTIFICATE
FILED THIS 5TH DAY OF DECEMBER 1977 AT 4:46 P.M. IN VOLUME 20 OF RECORD OF SURVEYS AT PAGE 75, AT THE REQUEST OF THE COUNTY SURVEYOR.

Albert A. Trulli
COUNTY RECORDER 16637

Deputy
DEPUTY FEE \$50.00

NOTE: ALL DISTANCES AND BEARINGS ARE RECORD PER P.B. 10-96 UNLESS OTHERWISE NOTED.

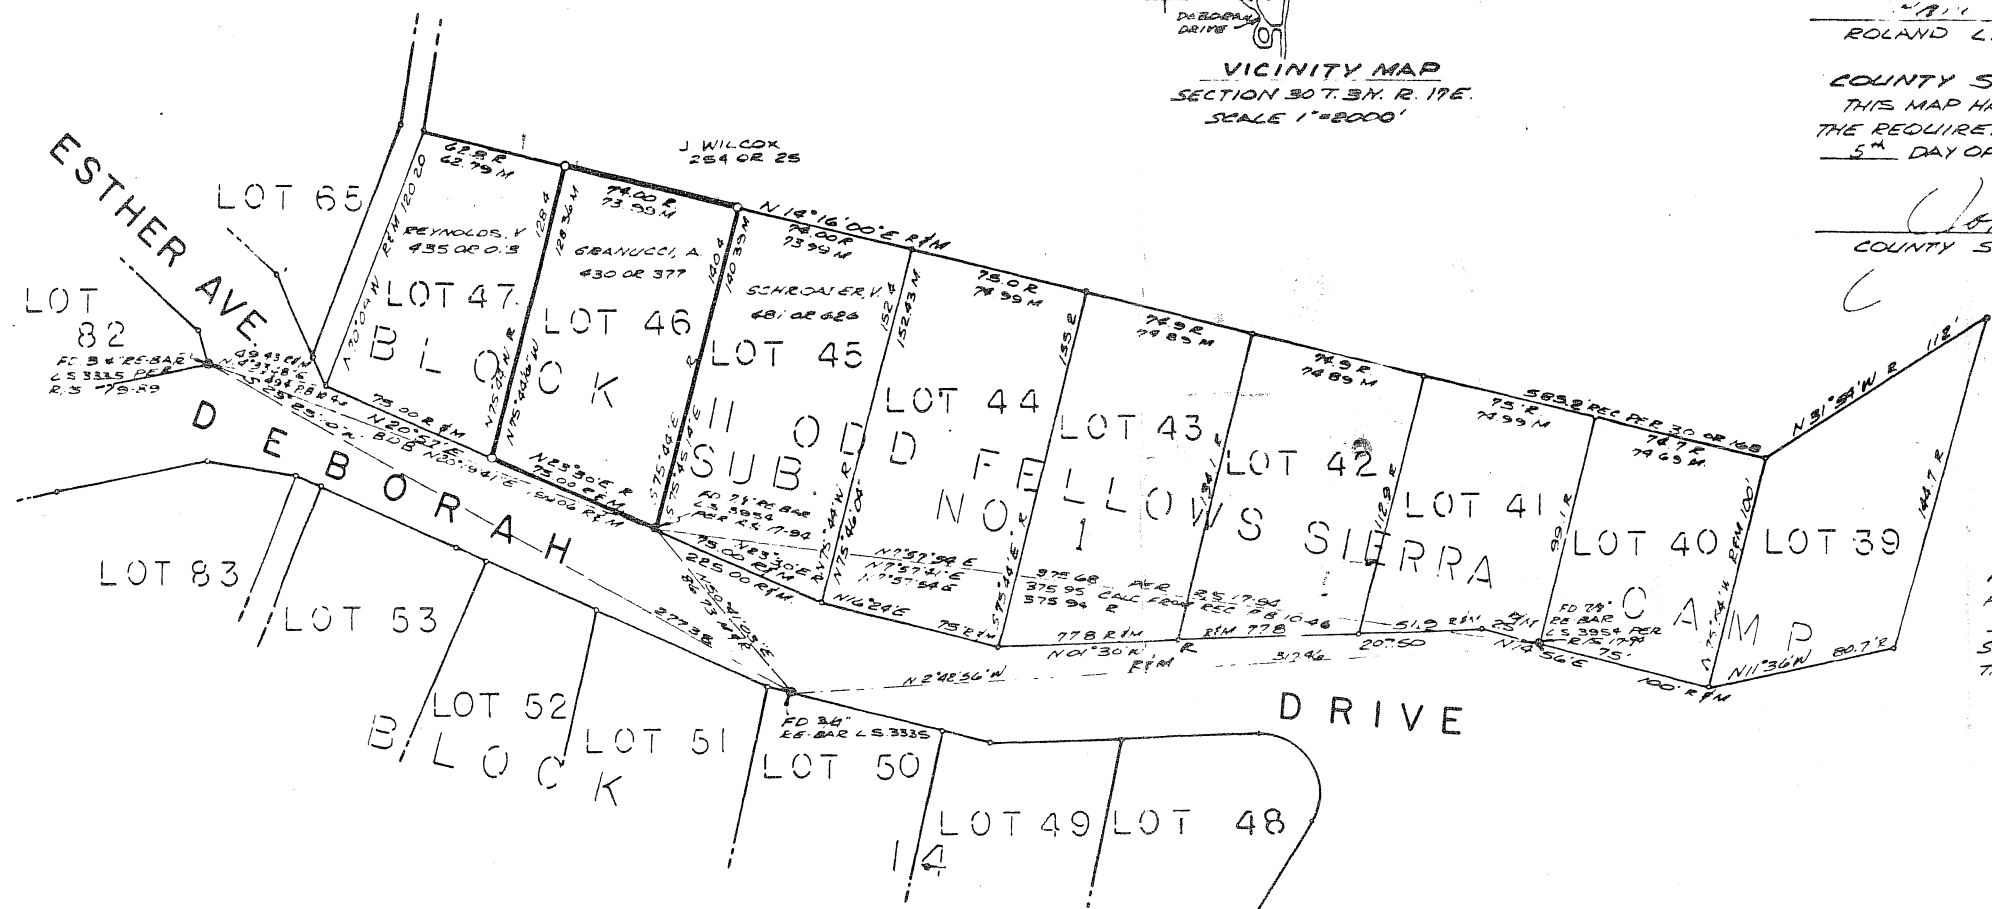

SCALE: 1"=50'
BASIS OF BEARING
IDENTICAL WITH R/S 19-69

- LEGEND**
- NOTHING FOUND
 - FOUND MONUMENT AS DESCRIBED
 - SET 3/4" I.P. TAGGED L.S. 3335
 - M = MEASURED
 - B.O.B. = BASIS OF BEARING
 - SUBJECT PARCEL: ALBERT GRANUCCI 430 OR 377
 - R = RECORD