


**SURVEYOR'S CERTIFICATE**  
 This map correctly represents a survey made by me or under my direction in conformance with the requirements of the Land Surveyor's Act at the request of Odd Fellows Sierra Recreation Assoc. in October 1977.  
*Robert H. Ricker*  
 Robert H. Ricker LS 3984

**COUNTY SURVEYOR'S CERTIFICATE**  
 This map has been examined in conformance with the requirements of the Land Surveyor's Act this 2<sup>nd</sup> day of October 1978.  
*Thomas J. [Signature]*  
 Tullahoma County Surveyor by Deputy

**COUNTY RECORDER'S CERTIFICATE**  
 Filed this 2<sup>nd</sup> day of October 1978 at 3:52 p.m. in Book 22 of Records of Surveys at page 55 at the request of the County Surveyor  
 Fee: \$2.00  
*(Signature)*  
 Tullahoma County Recorder  
 15076  
 by Deputy

- NOTES & LEGEND**
- Basis of Bearing: A solar observation taken on the east side of Block 14 near Lot 92 and is identical with that of R/S 21-30
- Set 3/4" x 30" rebar LS 3954
  - ⊙ Fd 1/2" I.P. accepted as best ident of original corner remonumented with 3/4" x 30" rebar LS 3954
  - ⊗ Fd 3/4" rebar LS 3984
  - Fd 3/4" rebar LS 5190
  - ⊗ Fd 5/8" rebar Alum Cap LS 2400
  - ⊠ A found original lot corner remonumented as shown
  - m Measured
  - R1 Record per PB 10-46
  - R2 Record per R/S 21-30
  - R3 Record per R/S 18-10
  - R4 Record per R/S 18-30


Fd 1/2" I.P. Alum CAP LS 2425  
 T3N  
 525 530  
 536 551  
 RILE RNE

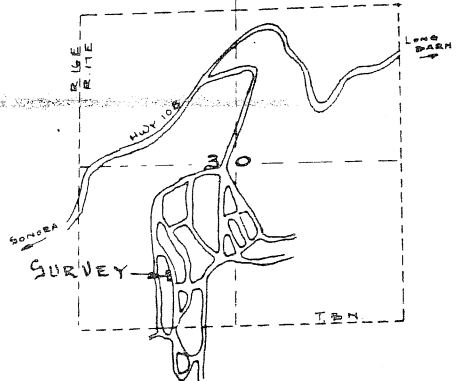

VICINITY MAP

**RECORD of SURVEY**  
 OF LOTS 91, 92, & 93 Block 14; & A 10' WIDE UTILITY LANE BLOCK 15; ODD FELLOWS SIERRA CAMP SUBDIVISION No. 1, IN THE SW 1/4 OF SECTION 30, T.3N, R.17E.  
 M.D.B. & M.  
 Unincorporated Territory  
 TULLAHOMA COUNTY CALIFORNIA  
 Scale: 1" = 50'  
 September 1978  
 SHEET 1 OF 2

TRUE BY SOLAR OBS. SCALE 1"=50'

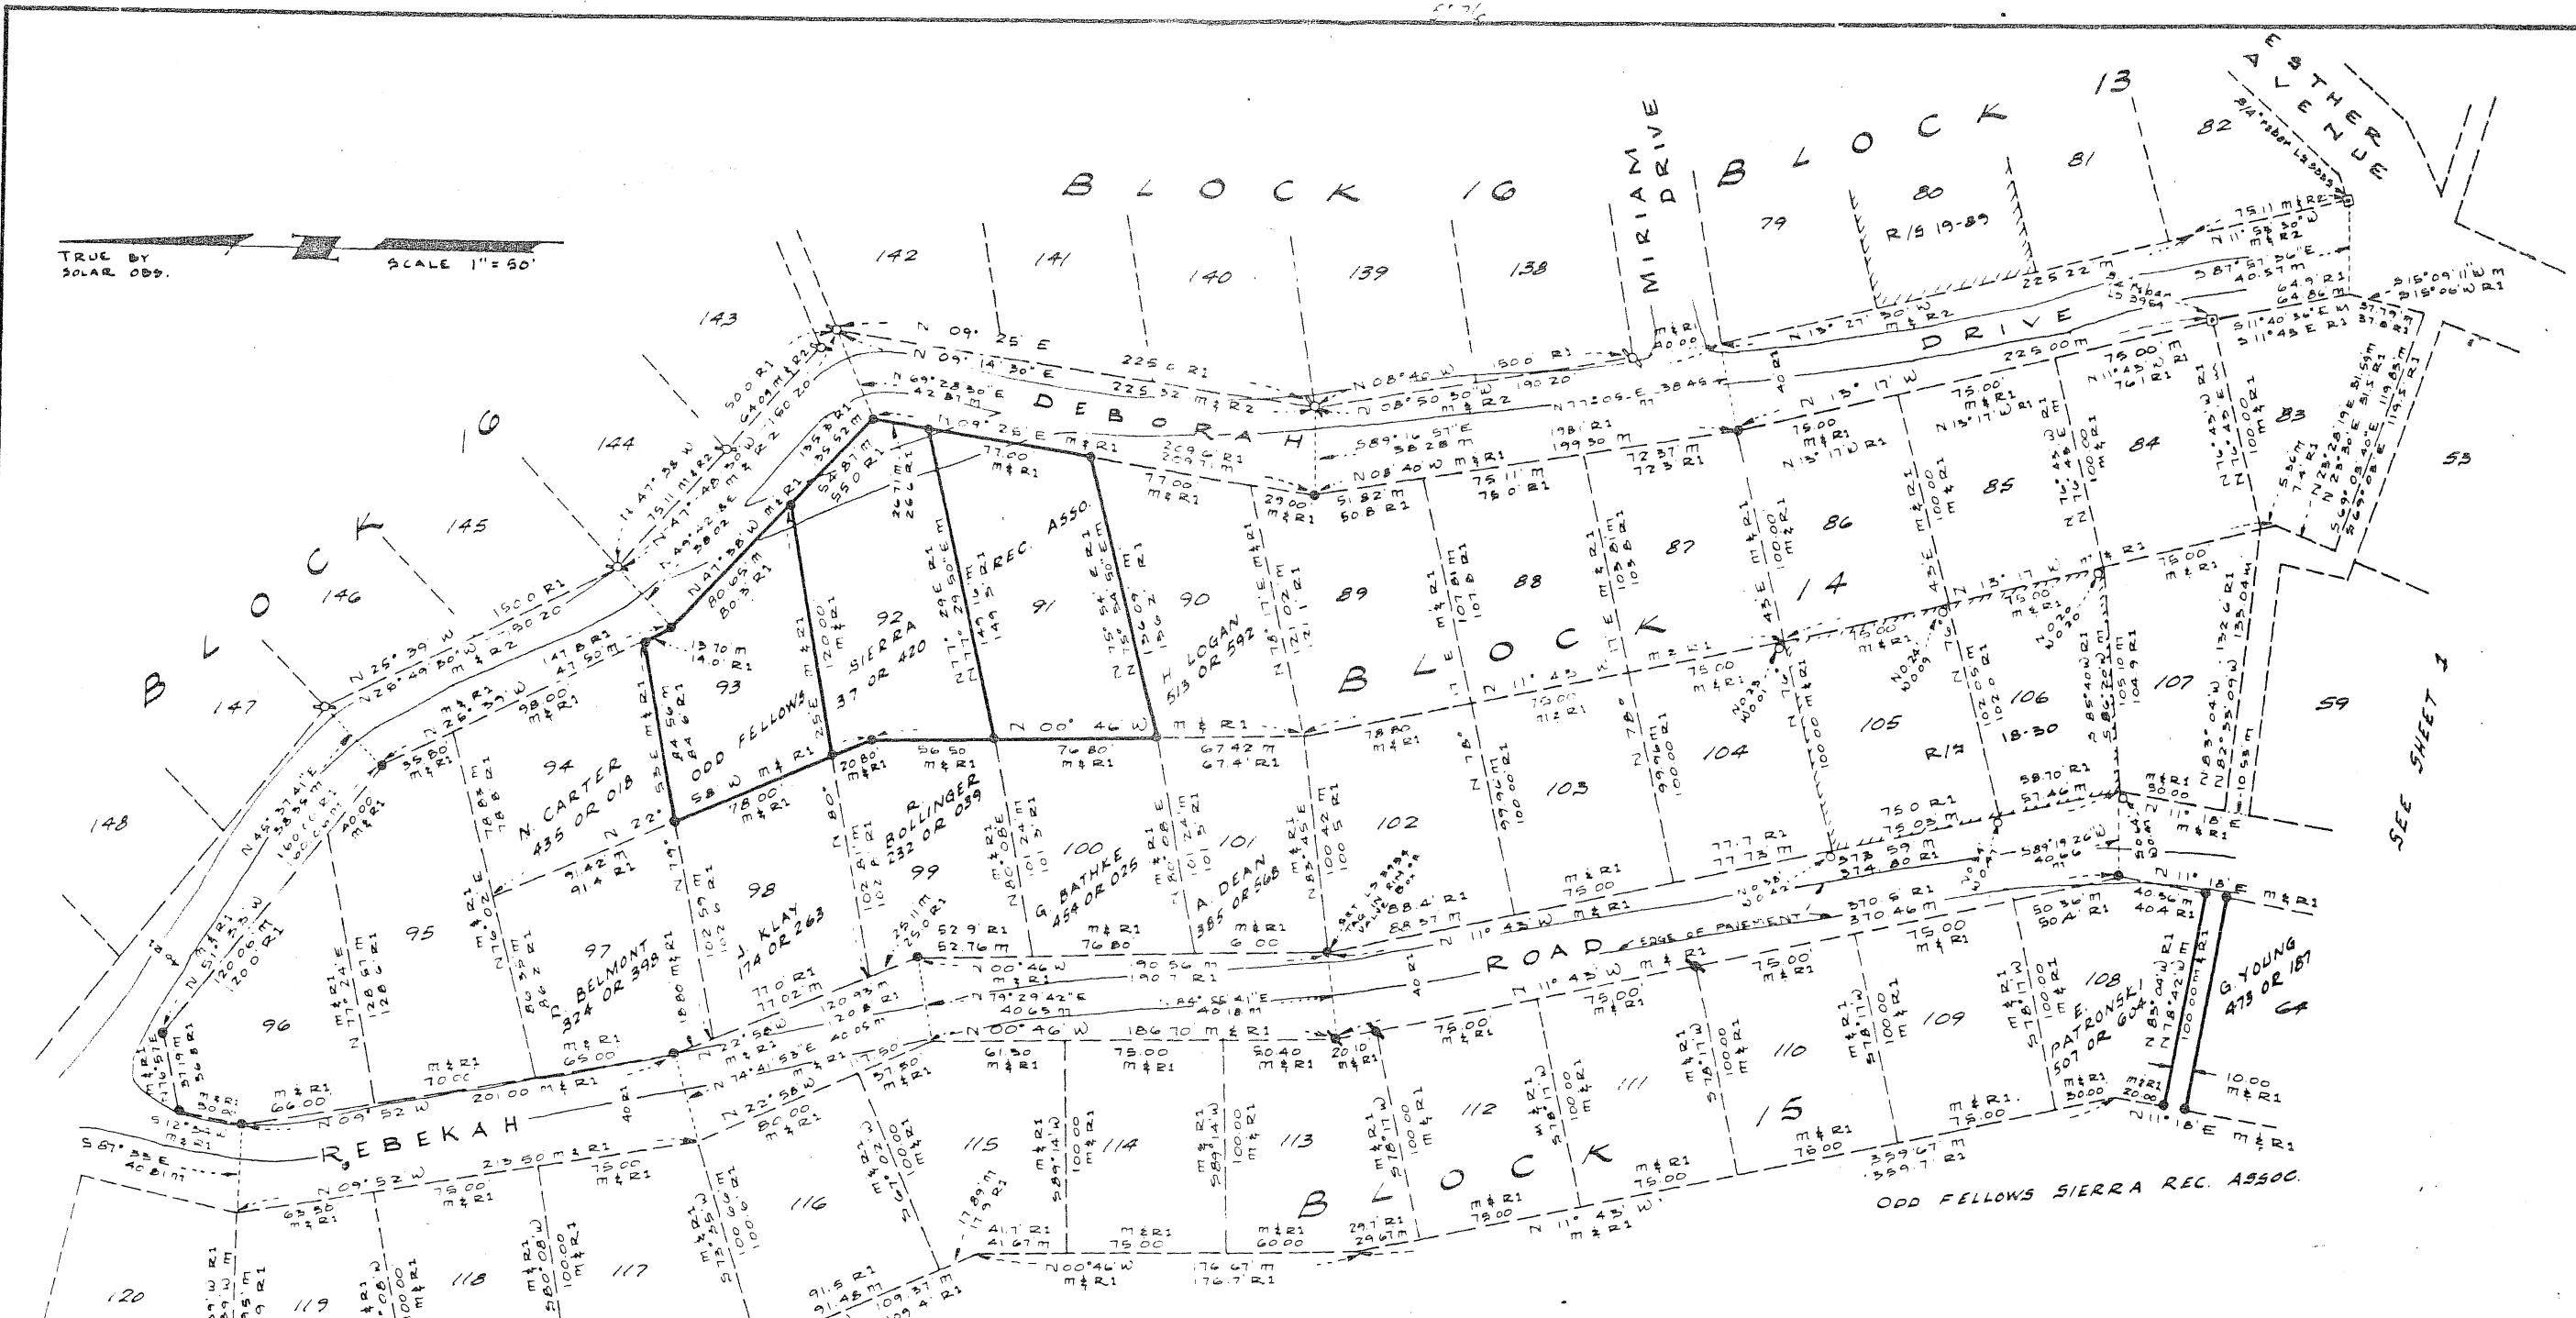

- LEGEND**
- ⊙ Set 3/4" x 30" rebar LS 3954
  - ⊙ Fd 1/2" IP accepted as best evident of original corner - remonumented with 3/4" x 30" rebar LS 3954
  - ⊙ Fd. 3/4" rebar LS 3954
  - ⊙ Fd. 3/4" rebar LS 3190
  - ⊙ A found original lot corner remonumented as shown
  - M Measured
  - R1 Record per PB 10-46
  - R2 Record per RS 21-36

# RECORD OF SURVEY

OF LOTS 91, 92 & 93 BLOCK 14 & A 10' WIDE UTILITY LANE BLOCK 15, ODD FELLOWS SIERRA CAMP SUBDIVISION No. 1, IN THE SW 1/4 OF SECTION 30, T. 3 N., R. 17 E.

M. D. B. & M.  
 Unincorporated Territory  
 TULUMNE COUNTY CALIFORNIA  
 Scale 1"=50'  
 September 1978  
 SHEET 2 OF 2